


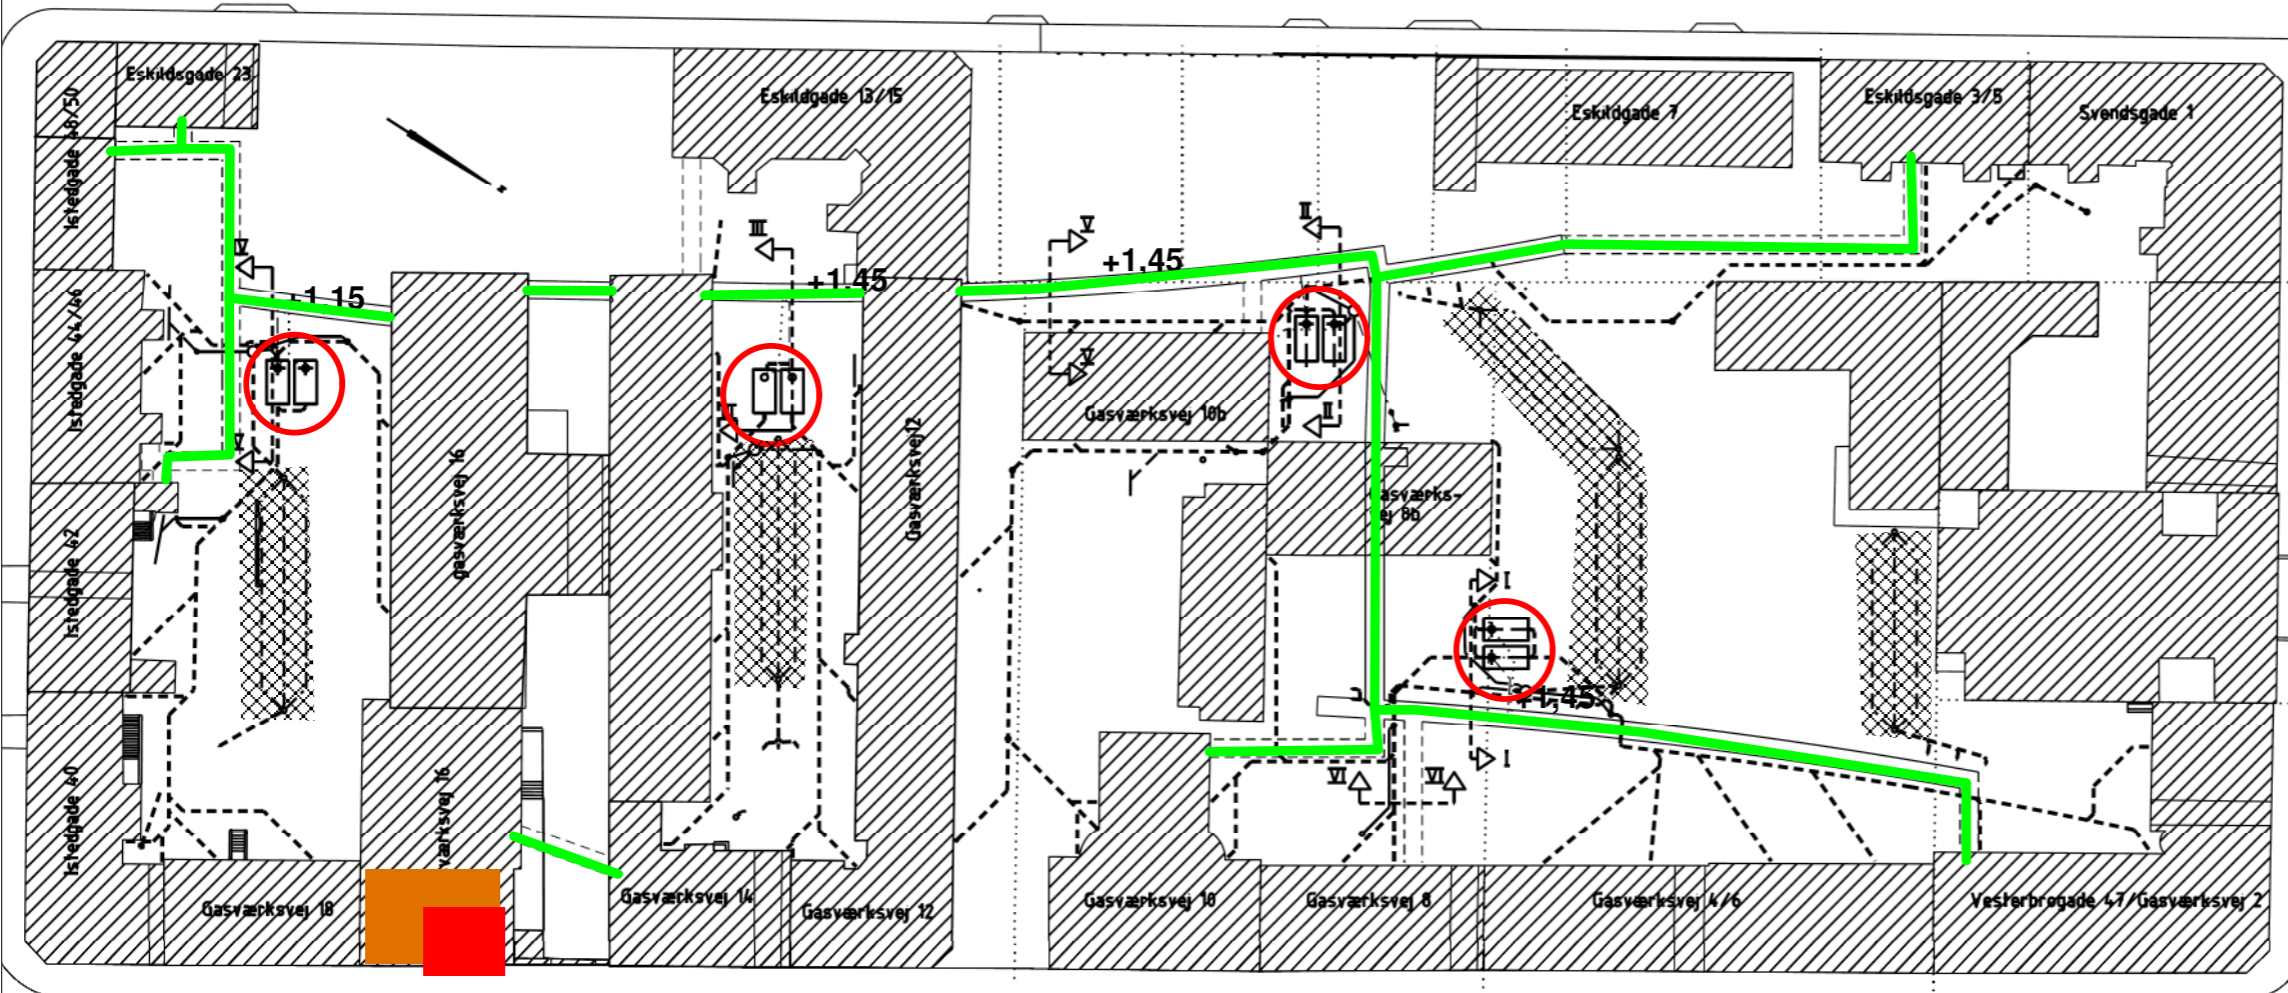




Legende:

Installationer

-  Teknikgang/kanal
-  Tank til tagvand
-  Faskine
-  Varmecentral
-  DONG
Transformestation




Note:

Bilag 01

Hestestaldskarreen

Oversigtskort

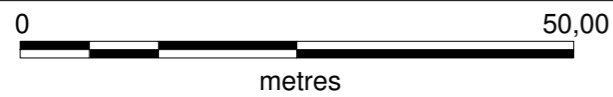

Rev.: 1
Dato: 2012-08-14
Udarb.: RBT
Kontrol: LA
SagsNr.: 206610

